


This drawing is not intended to be used for construction purposes. It is intended only to show the general placement and layout of DeLaval equipment. The dimensions shown are estimates only. The building contractor and equipment installer must independently verify all applicable dimensions. See the installation instructions.

This document and its content are the exclusive property of DeLaval International AB and may not be copied, reproduced, transmitted or communicated to a third party, nor used for any purpose without written permission.

This document may constitute a contractual obligation on the part of DeLaval International AB only to the extent expressly agreed upon.

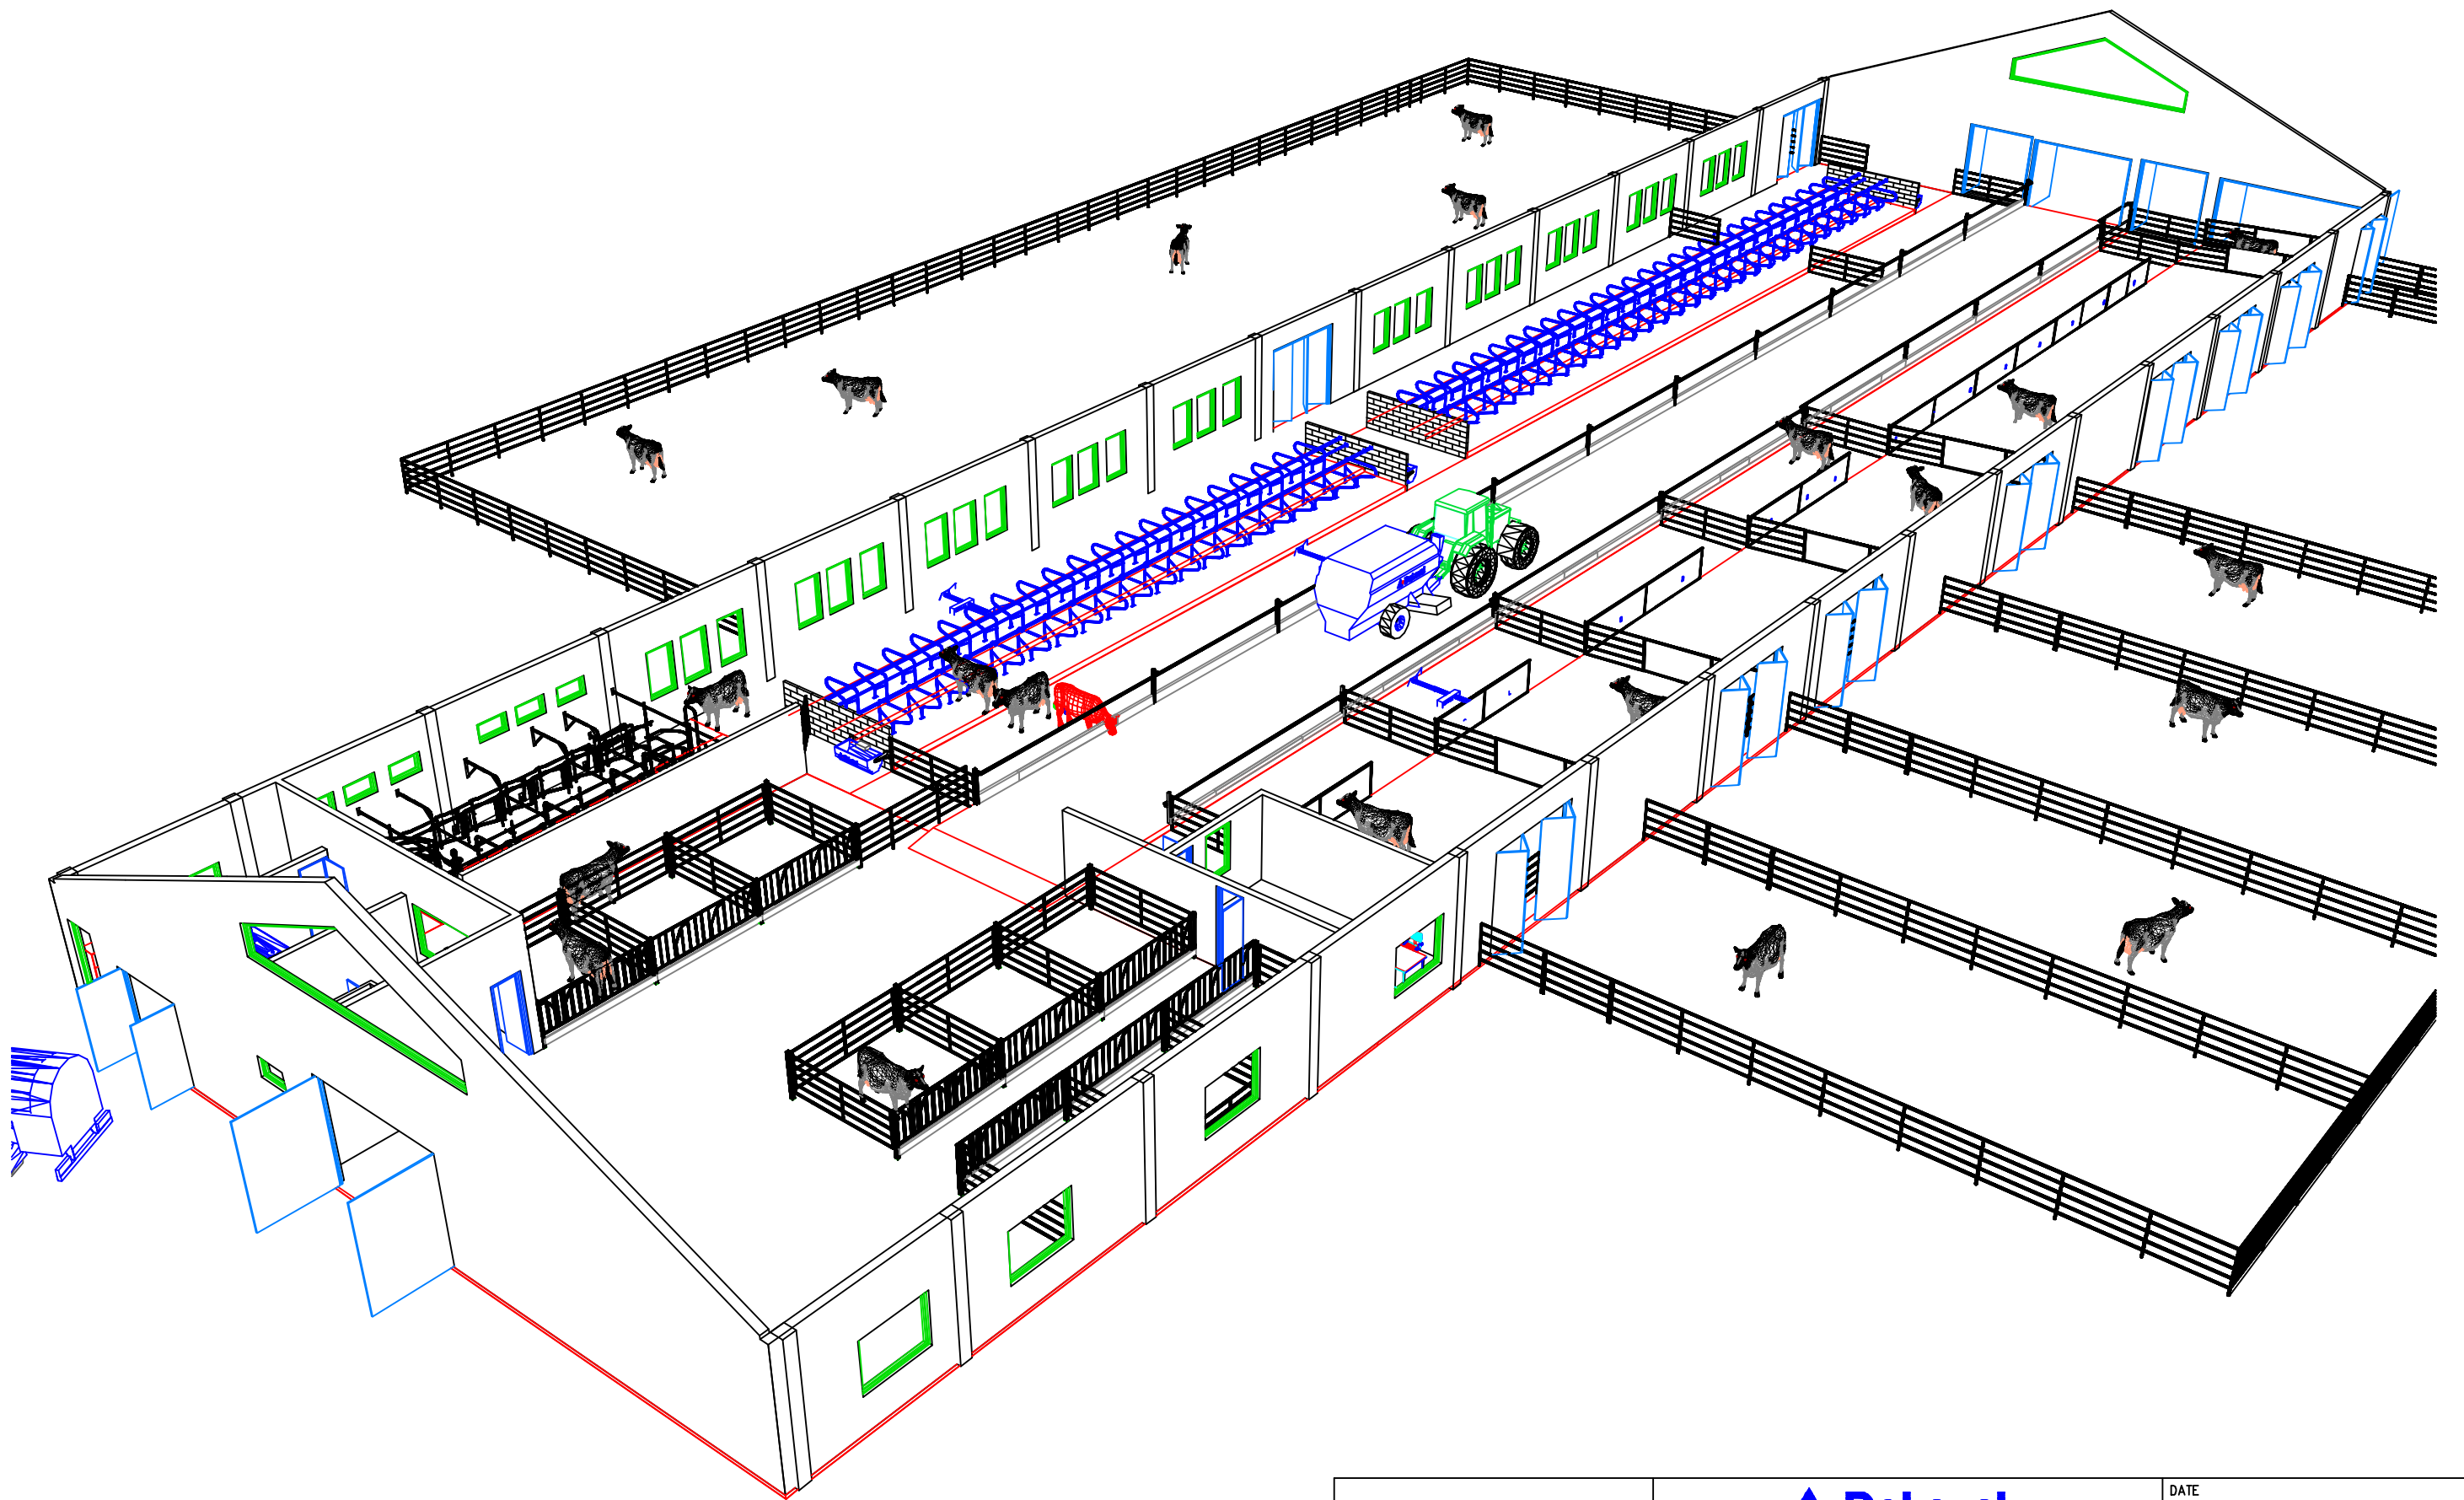


DeLaval International AB PO Box 39 S-147 21 Tumba, SWEDEN TEL +46 8 530 660 00 FAX +46 8 530 689 00			DATE 2004-10-13
	EXAMPLE SOLUTION 100 COWS ALL IN ONE HOUSE PERSPECTIVE		APPROVED/DEPT
DRAWN/DEPT. S LUNDBERG	CHECKED/DEPT.	PROJECT NO./DRAWING NO. EEC0407-AH1-PE1-AS	REV A
			SCALE NO SCALE

This document may constitute a contractual obligation on the part of DeLaval International AB only to the extent expressly agreed upon.

This drawing is not intended to be used for construction purposes. It is intended only to show the general placement and layout of DeLaval equipment. The dimensions shown are estimates only. The building contractor and equipment installer must independently verify all applicable dimensions. See the installation instructions.

This document and its content are the exclusive property of DeLaval International AB and may not be copied, reproduced, transmitted or communicated to a third party, nor used for any purpose without written permission.

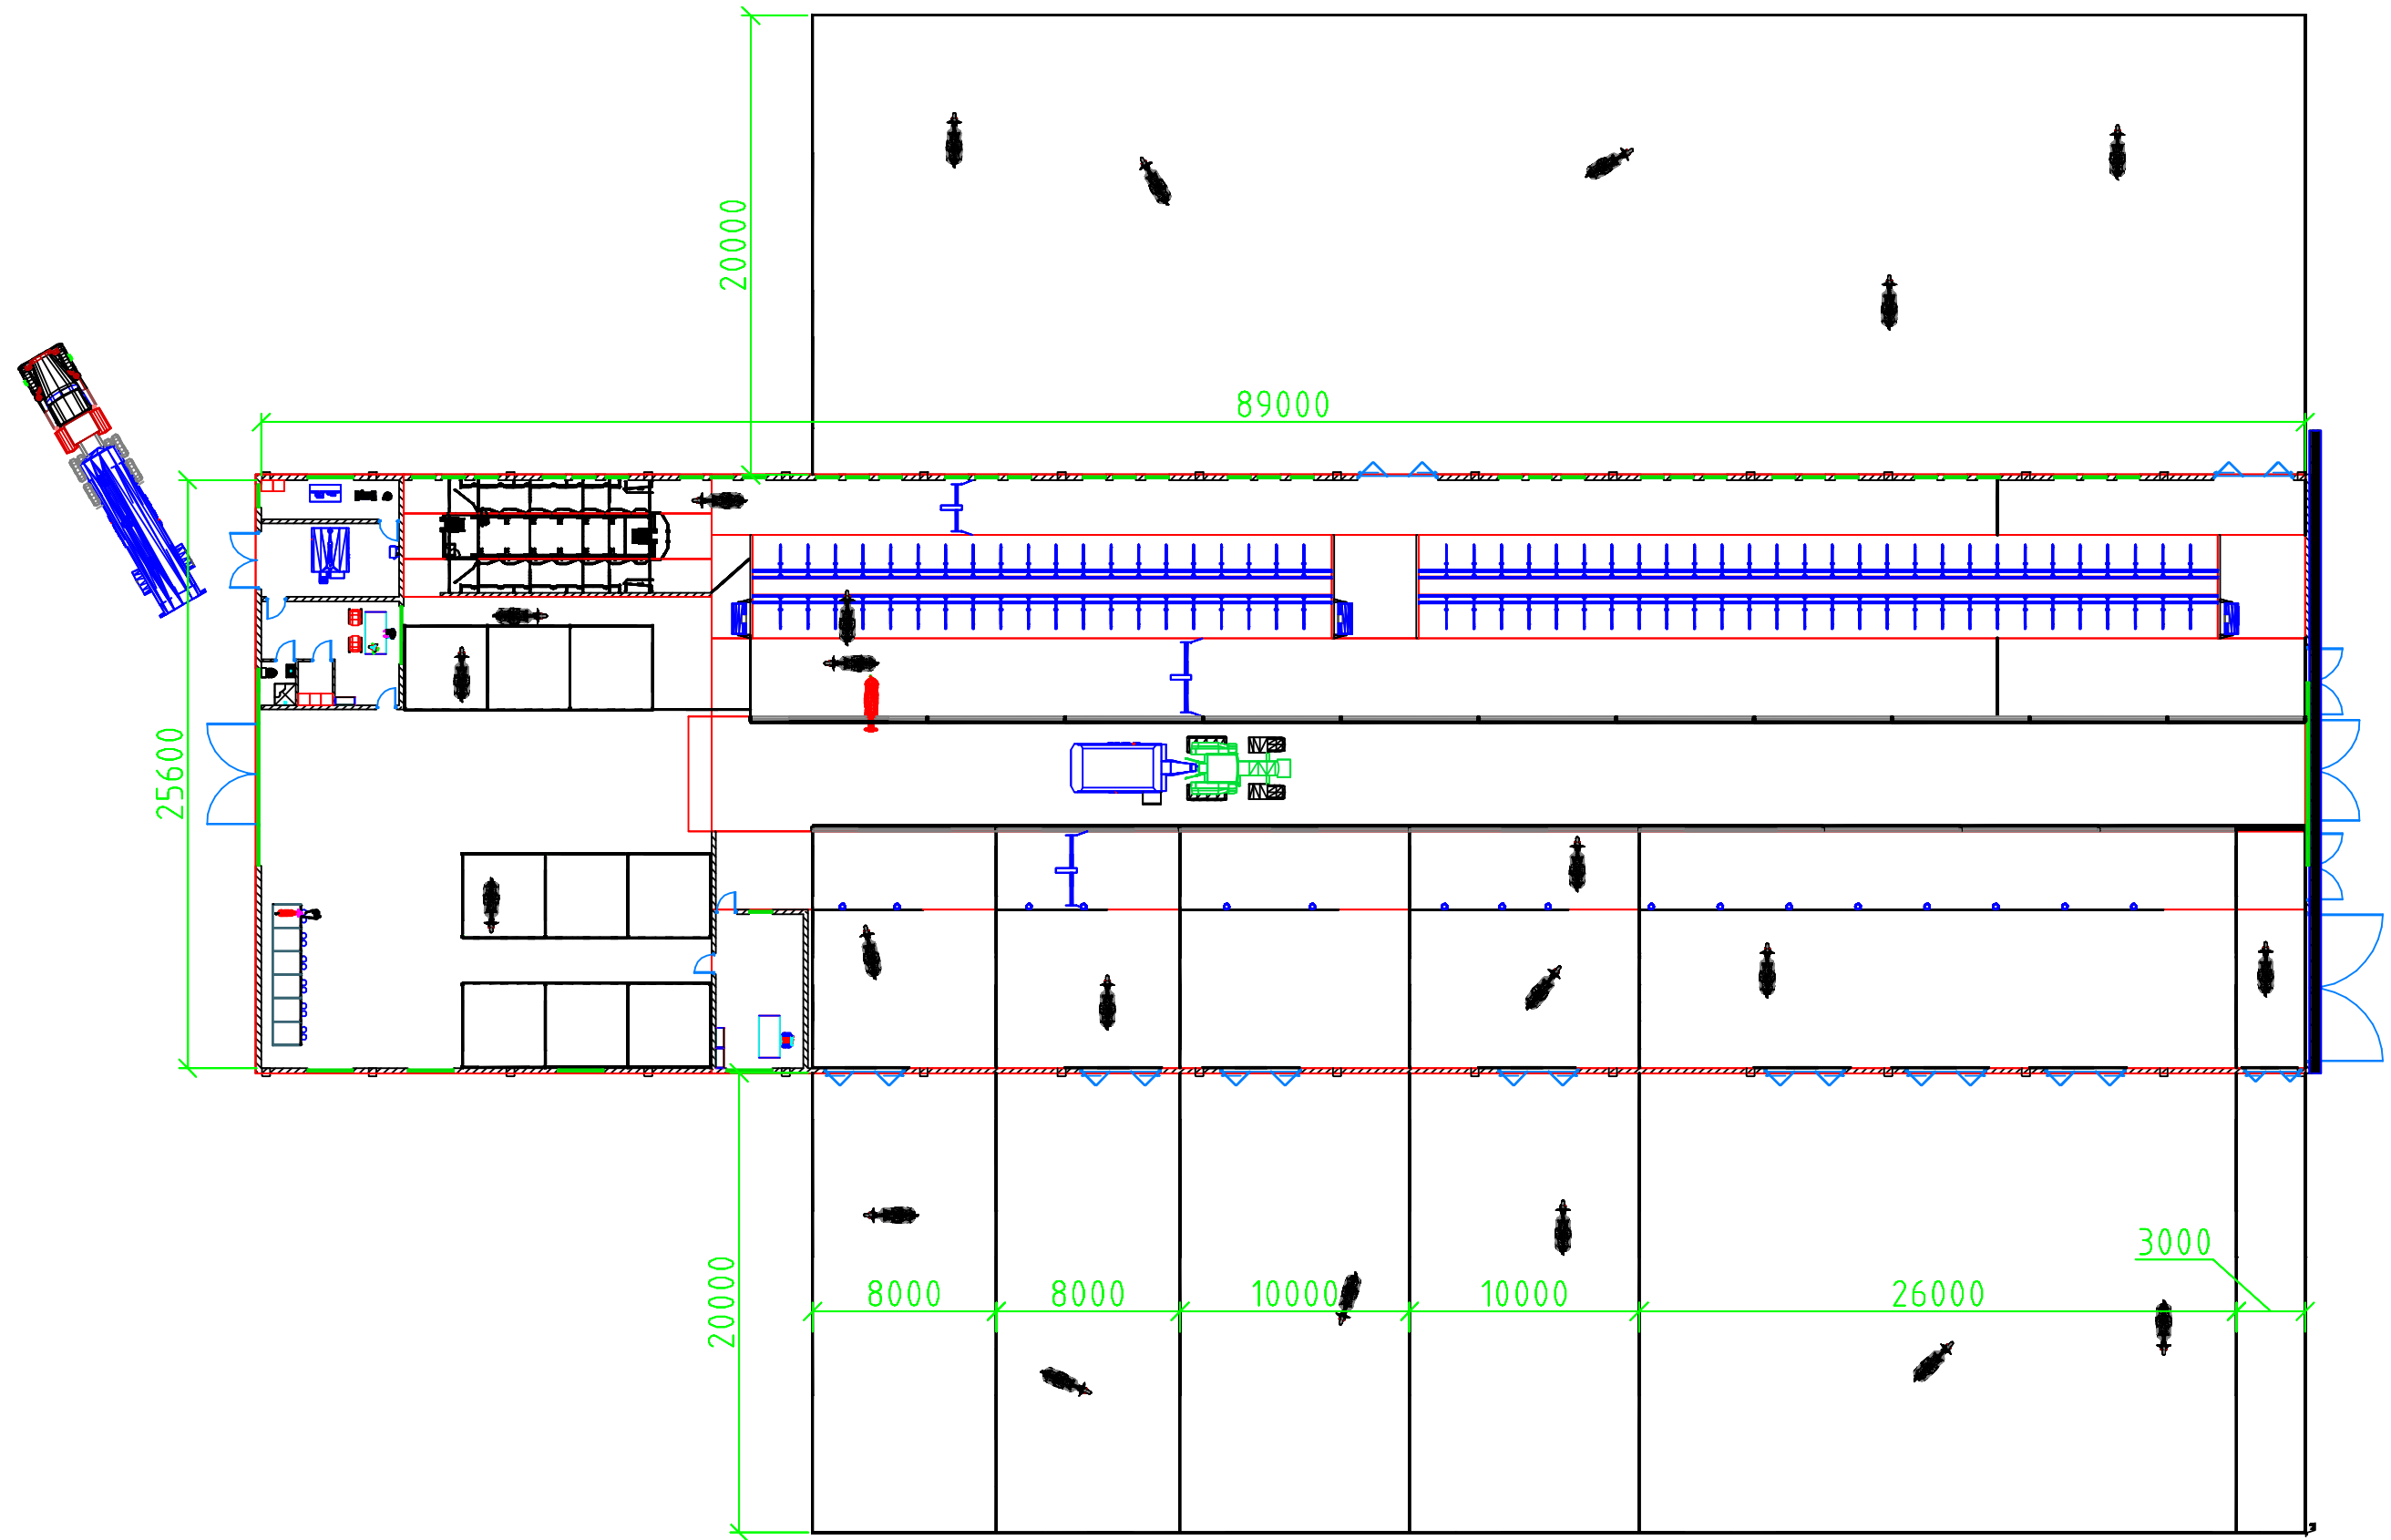

DeLaval International AB PO Box 39 S-147 21 Tumba, SWEDEN TEL +46 8 530 660 00 FAX +46 8 530 689 00			DATE 2004-10-13
	EXAMPLE SOLUTION 100 COWS ALL IN ONE HOUSE PLAN-MEASURED		APPROVED/DEPT
DRAWN/DEPT. S LUNDBERG	CHECKED/DEPT.	PROJECT NO./DRAWING NO. EEC0407-AH1-PL1-ME	SCALE 1:300 A3
			REV A